

CHARLESGATE, RIDGEFIELD & KINGS POINT
MONTGOMERY VILLAGE
H2058 8A16323


PLEASE BE ASSURED THAT AS WE TRANSFORM
OUR NETWORK IN YOUR COMMUNITY, WE WILL
REMAIN FOCUSED ON CUSTOMER CARE. WE
WILL WORK HARD TO MINIMIZE ANY
INCONVENIENCES TO HOMEOWNERS.

HERE IS WHAT YOU CAN EXPECT TO SEE IN
THE COMING DAYS:

WE WILL INSTALL FIBER-OPTIC CABLE
UNDERGROUND. THIS WORK OFTEN WILL
INVOLVE WORKING IN PUBLIC UTILITY
EASEMENTS OR TELEPHONE FRANCHISE
EASEMENTS NEXT TO OR ON PRIVATE
PROPERTY. SUCH EASEMENTS EXIST TO ALLOW
UTILITY COMPANIES TO INSTALL, MAINTAIN
OR UPGRADE

RIDGEFIELD

KINGS POINT

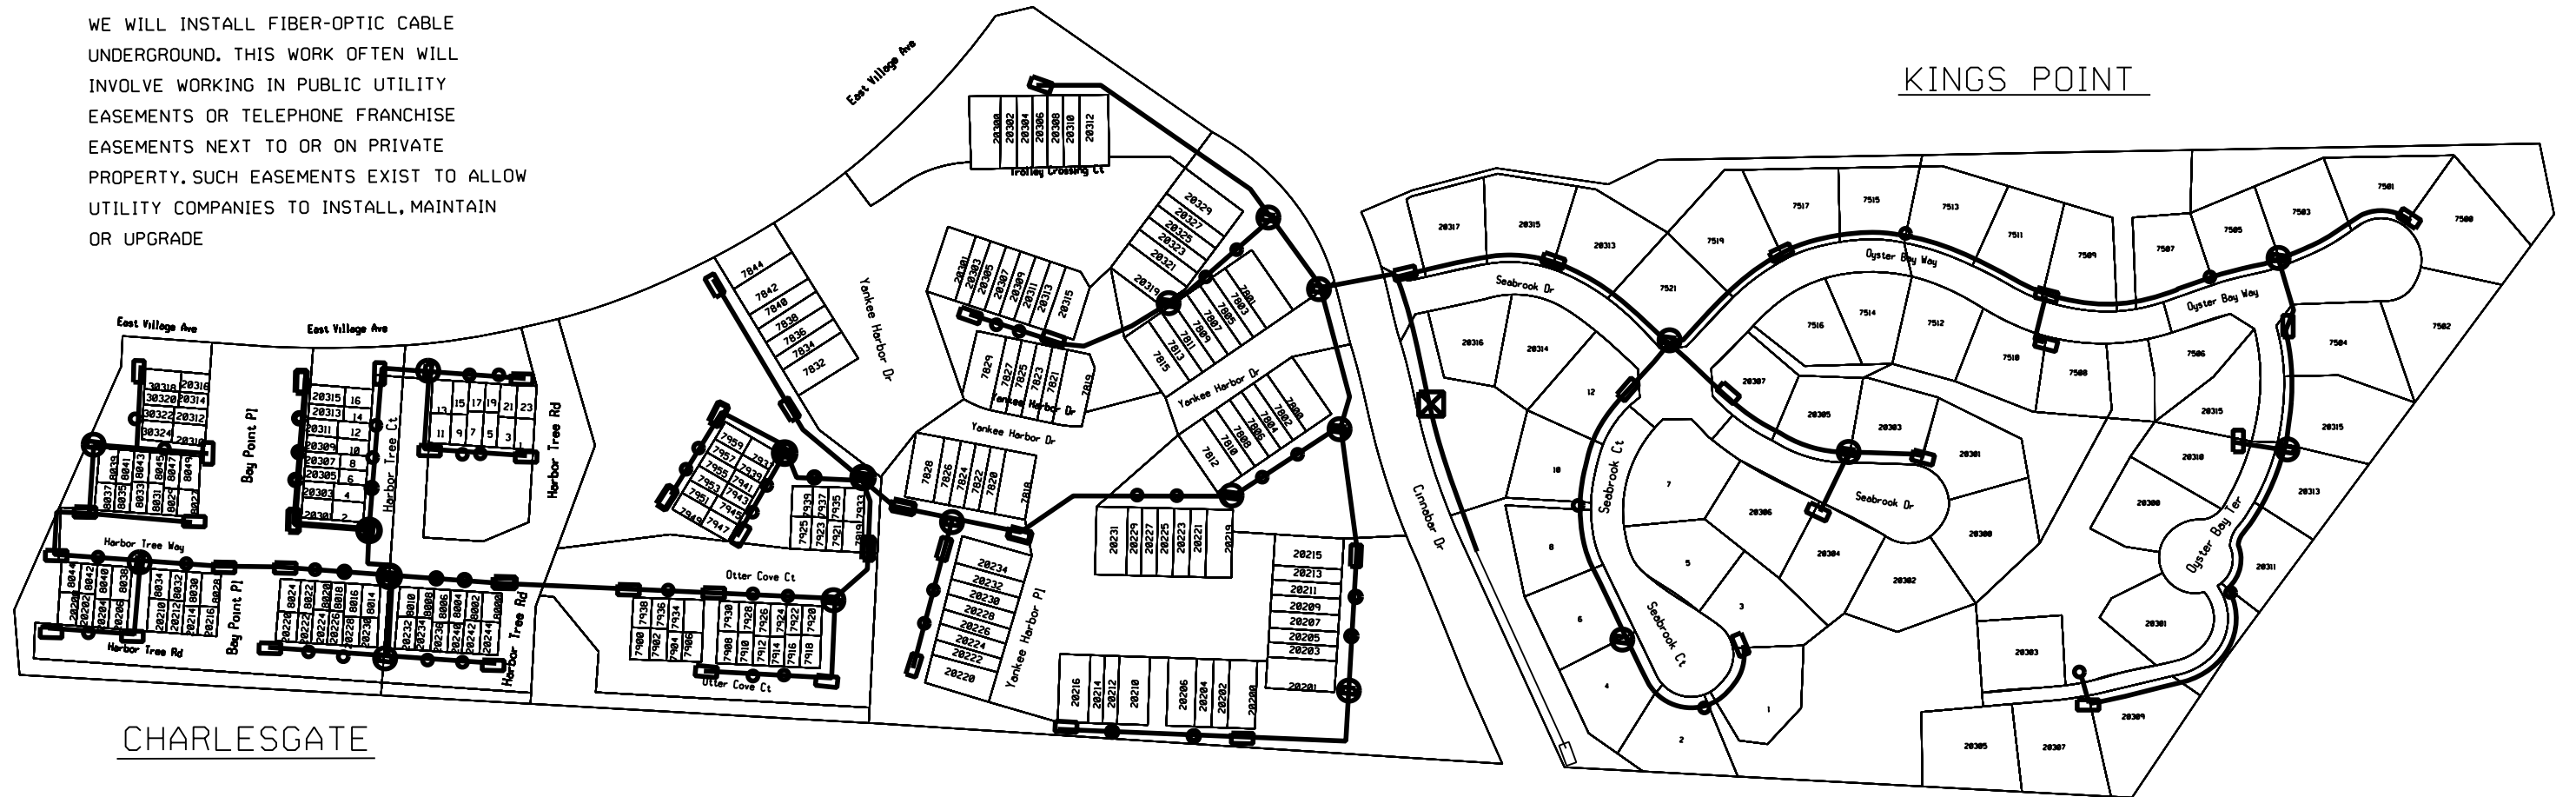

CHARLESGATE

- ☒ HUB LOCATION
- ⊠ LG HAND HOLE 24X36
- ▭ SM HAND HOLE 17X30
- FLOWER POT HAND HOLE 12X12
- PATH OF VERIZON FACILITIES
- - - - PUBLIC ROW (R/W)
- · · · · PUBLIC UTILITY EASEMENT (PUE)

WOODEDGE, HICKORY GROVE,
THE MEWS & THE MEADOWS
MONTGOMERY VILLAGE
H2059 8A16324

PLEASE BE ASSURED THAT AS WE TRANSFORM
OUR NETWORK IN YOUR COMMUNITY, WE WILL
REMAIN FOCUSED ON CUSTOMER CARE. WE
WILL WORK HARD TO MINIMIZE ANY
INCONVENIENCES TO HOMEOWNERS.

HERE IS WHAT YOU CAN EXPECT TO SEE IN
THE COMING DAYS:

WE WILL INSTALL FIBER-OPTIC CABLE
UNDERGROUND. THIS WORK OFTEN WILL
INVOLVE WORKING IN PUBLIC UTILITY
EASEMENTS OR TELEPHONE FRANCHISE
EASEMENTS NEXT TO OR ON PRIVATE
PROPERTY. SUCH EASEMENTS EXIST TO ALLOW
UTILITY COMPANIES TO INSTALL, MAINTAIN
OR UPGRADE

